

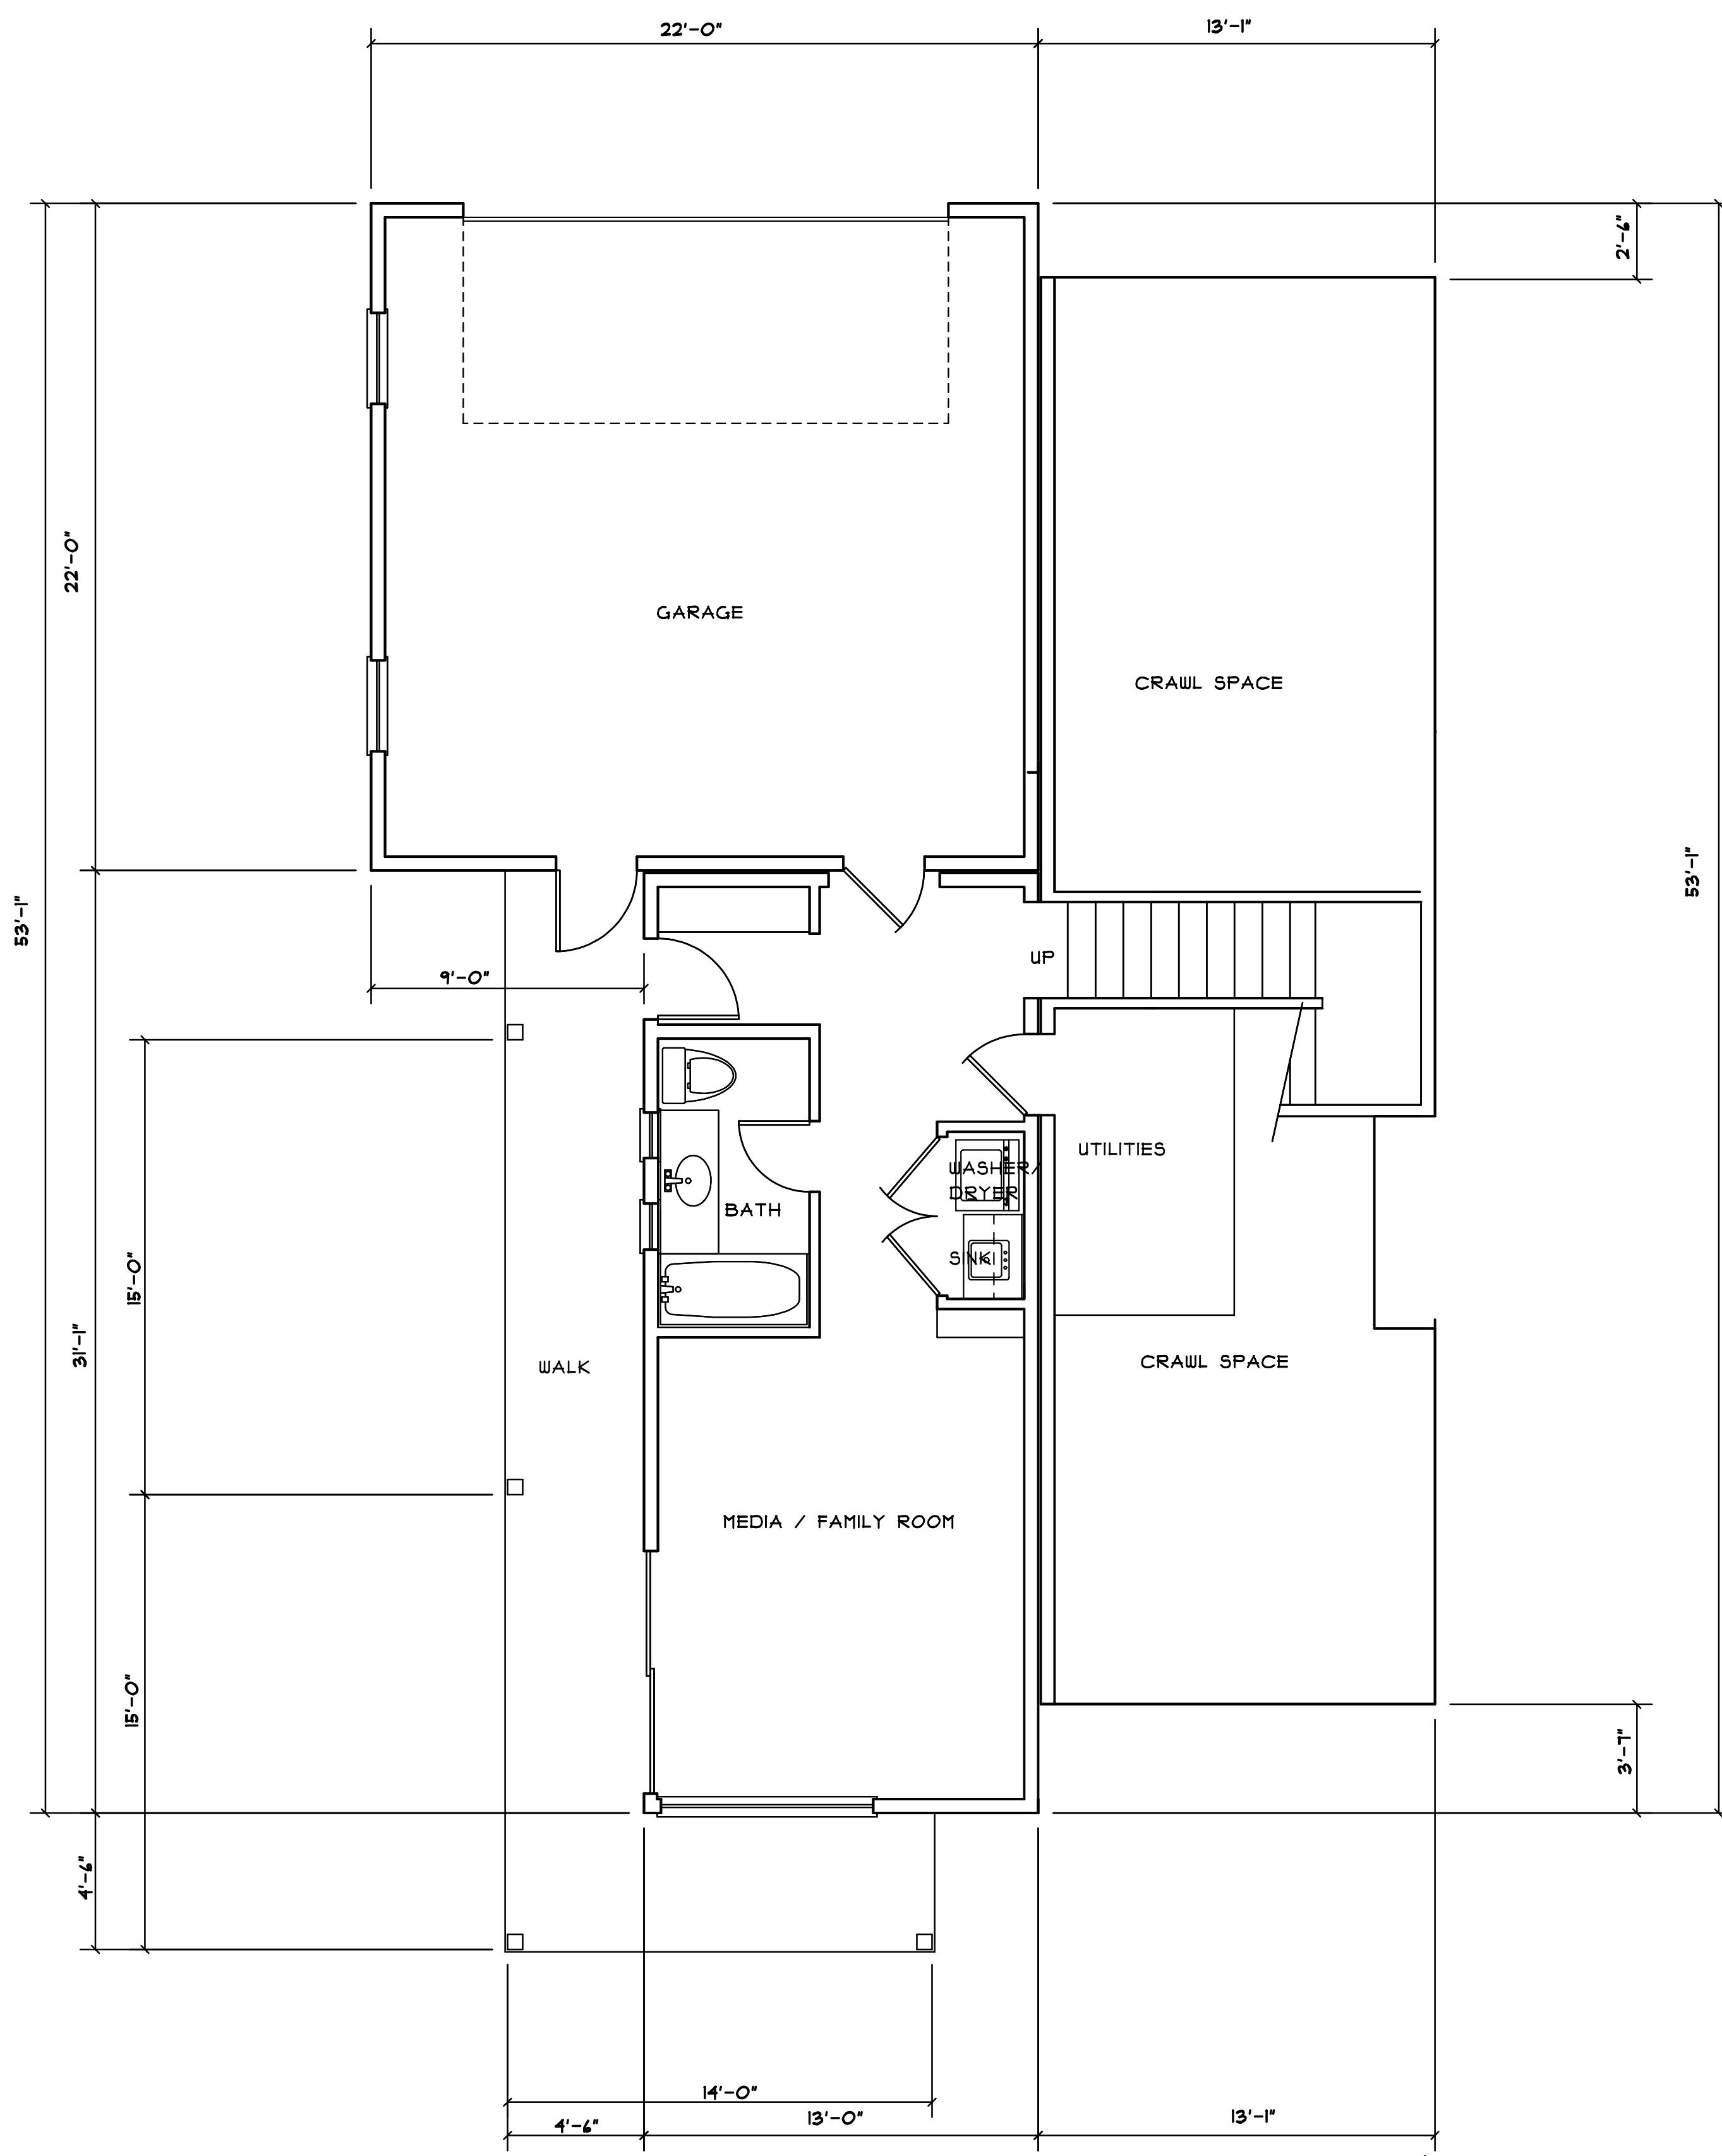



Gary A. Jensen / Architect  
 P. O. Box 30844  
 Santa Barbara, California  
 (805) 969-4974 93130

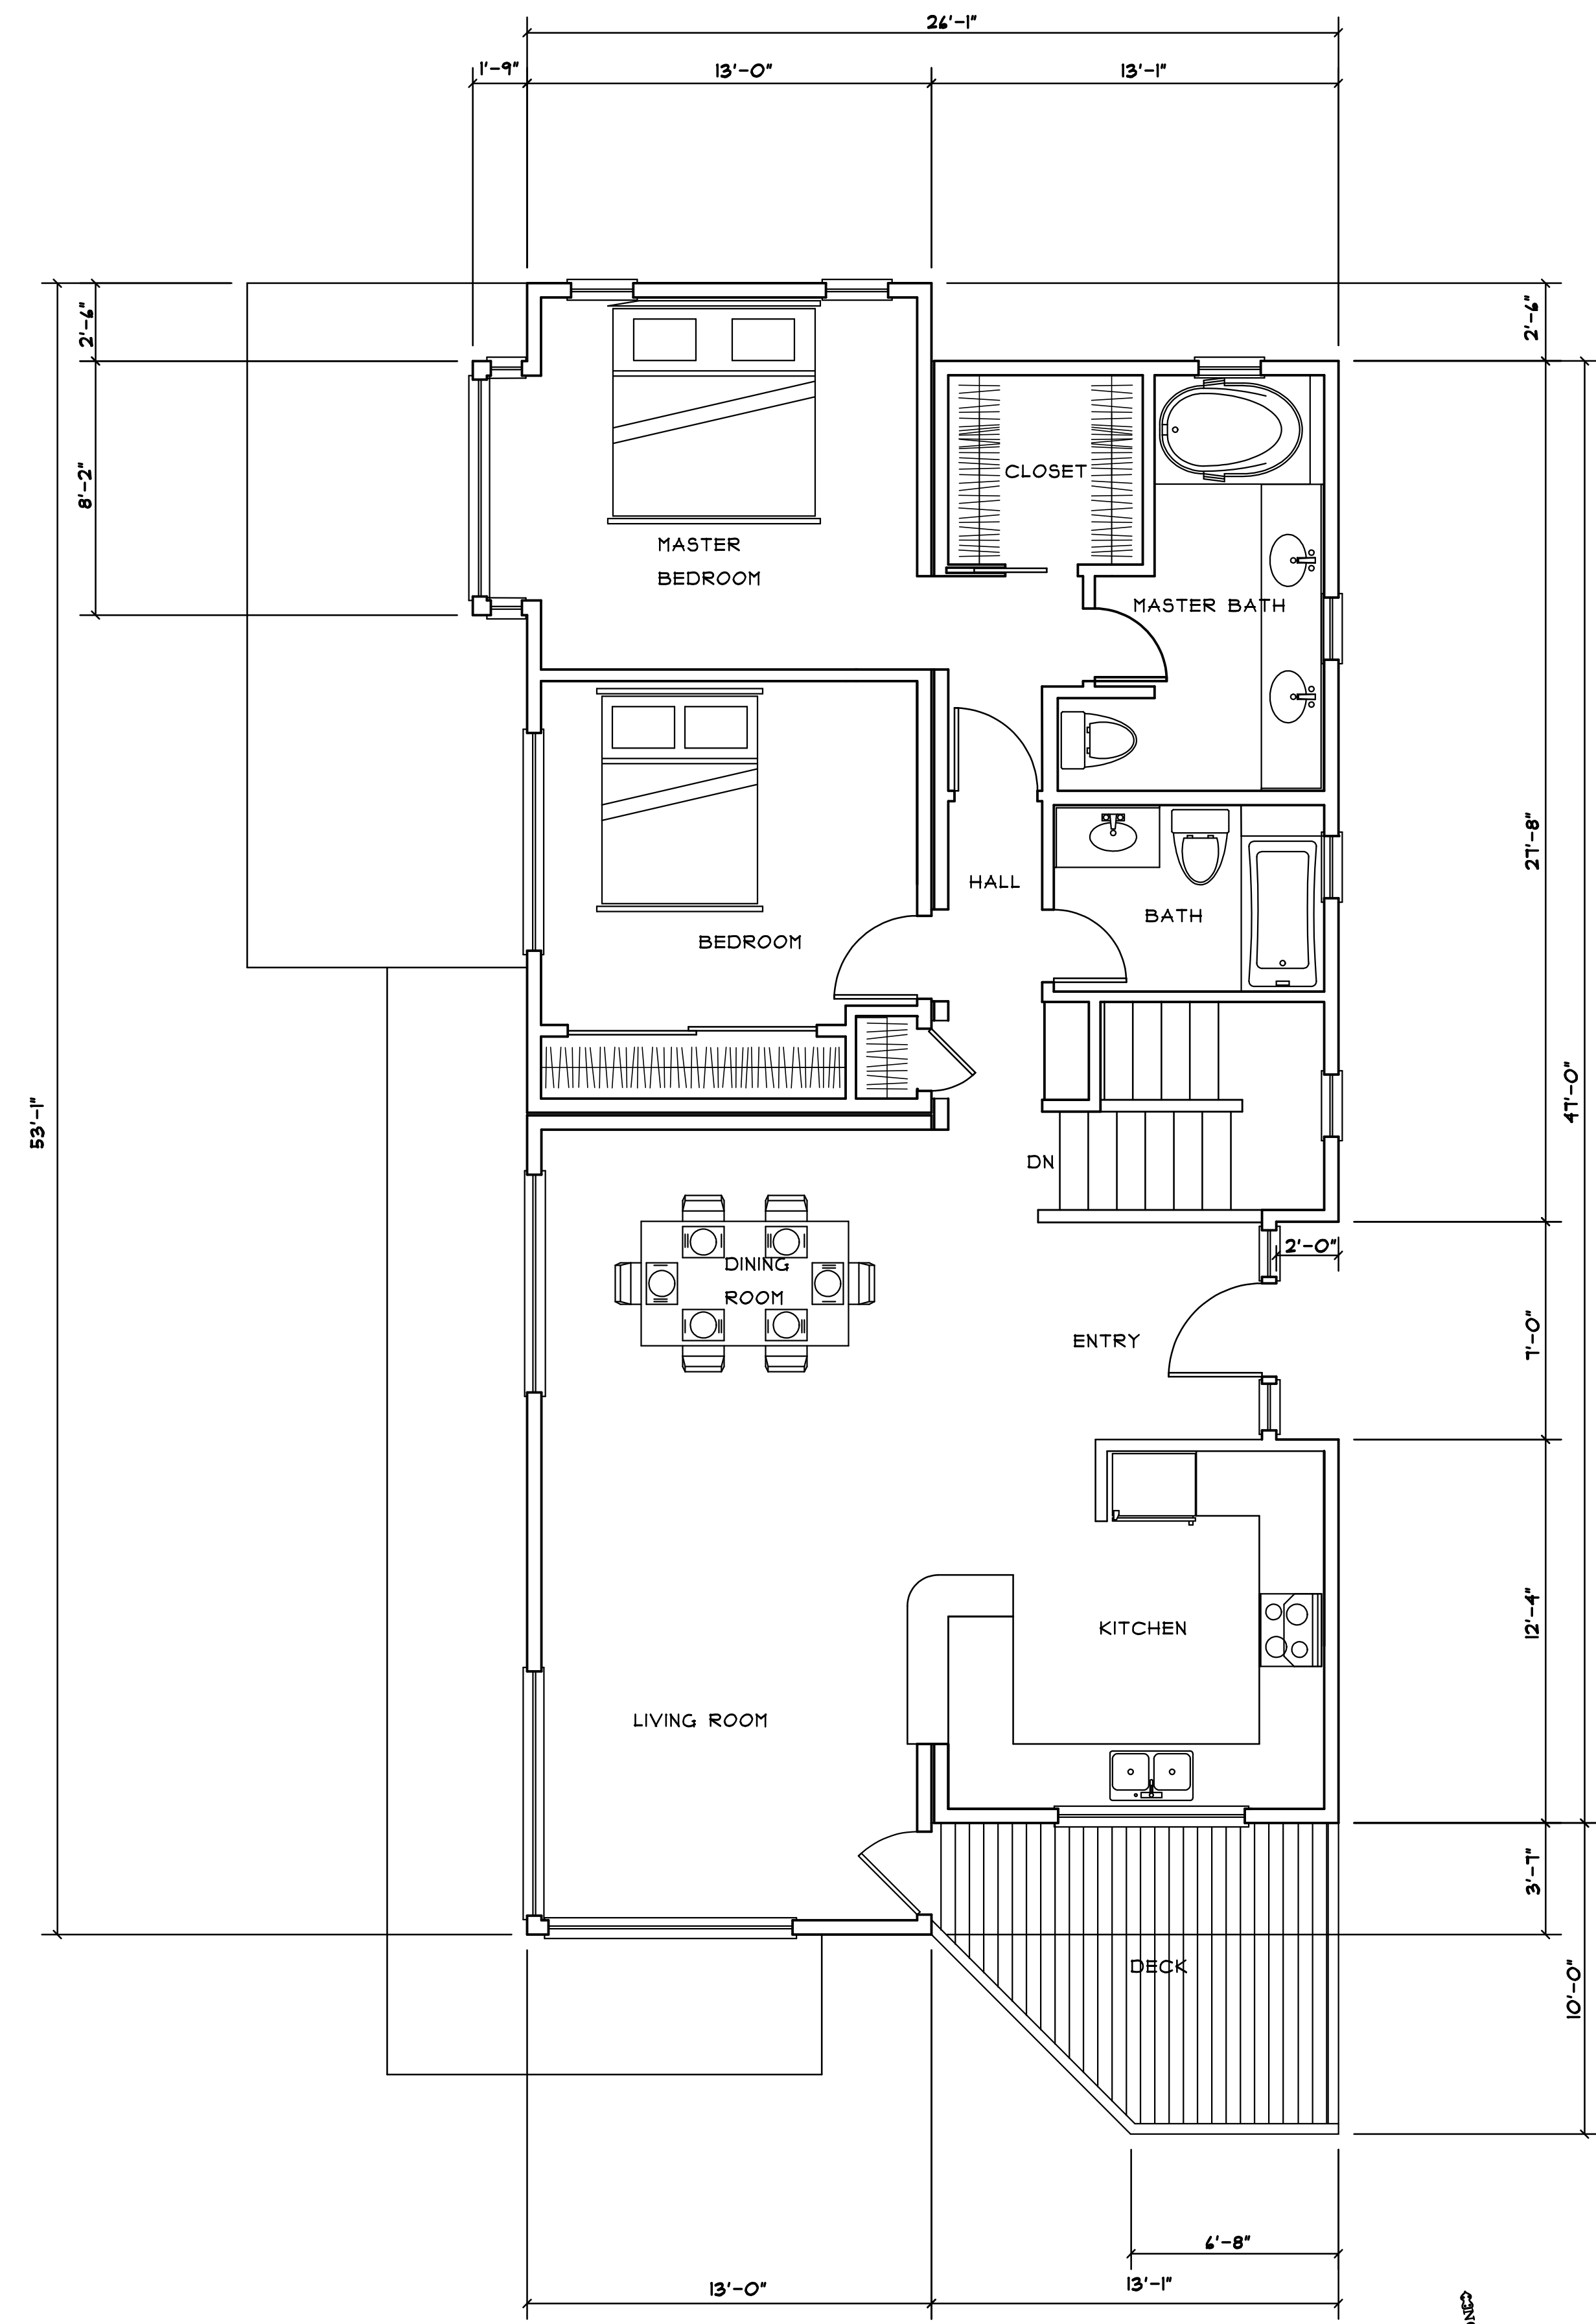

LOWER FLOOR PLAN  
 1/4" = 1'-0"

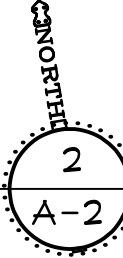

MAIN FLOOR PLAN  
 1/4" = 1'-0"

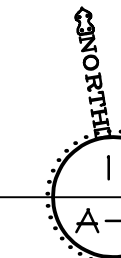

All ideas, design arrangements and plans indicated or represented by this drawing are owned by and the property of ARCHART, Inc. and were created, written and developed for use on and in connection with the specified project. None of such ideas, design arrangements or plans shall be used by or disclosed to any person, firm or corporation for any purpose whatsoever without the express written permission of ARCHART, Inc.

REVISIONS:

NO.	DESCRIPTION	DATE
1		2-21-13

PROJECT:  
 TEA FIRE LOT REBUILD  
 GARY and CHERYL JENSEN  
 981 Coyote Road  
 SANTA BARBARA, CA 93108  
 (805) 969-4974

SHEET:  
 MAIN FLOOR PLAN  
 LOWER FLOOR PLAN

PROJECT #:  
 021-061-004

DATE:  
 17 MARCH 2012

SHEET  
**A-2** of